


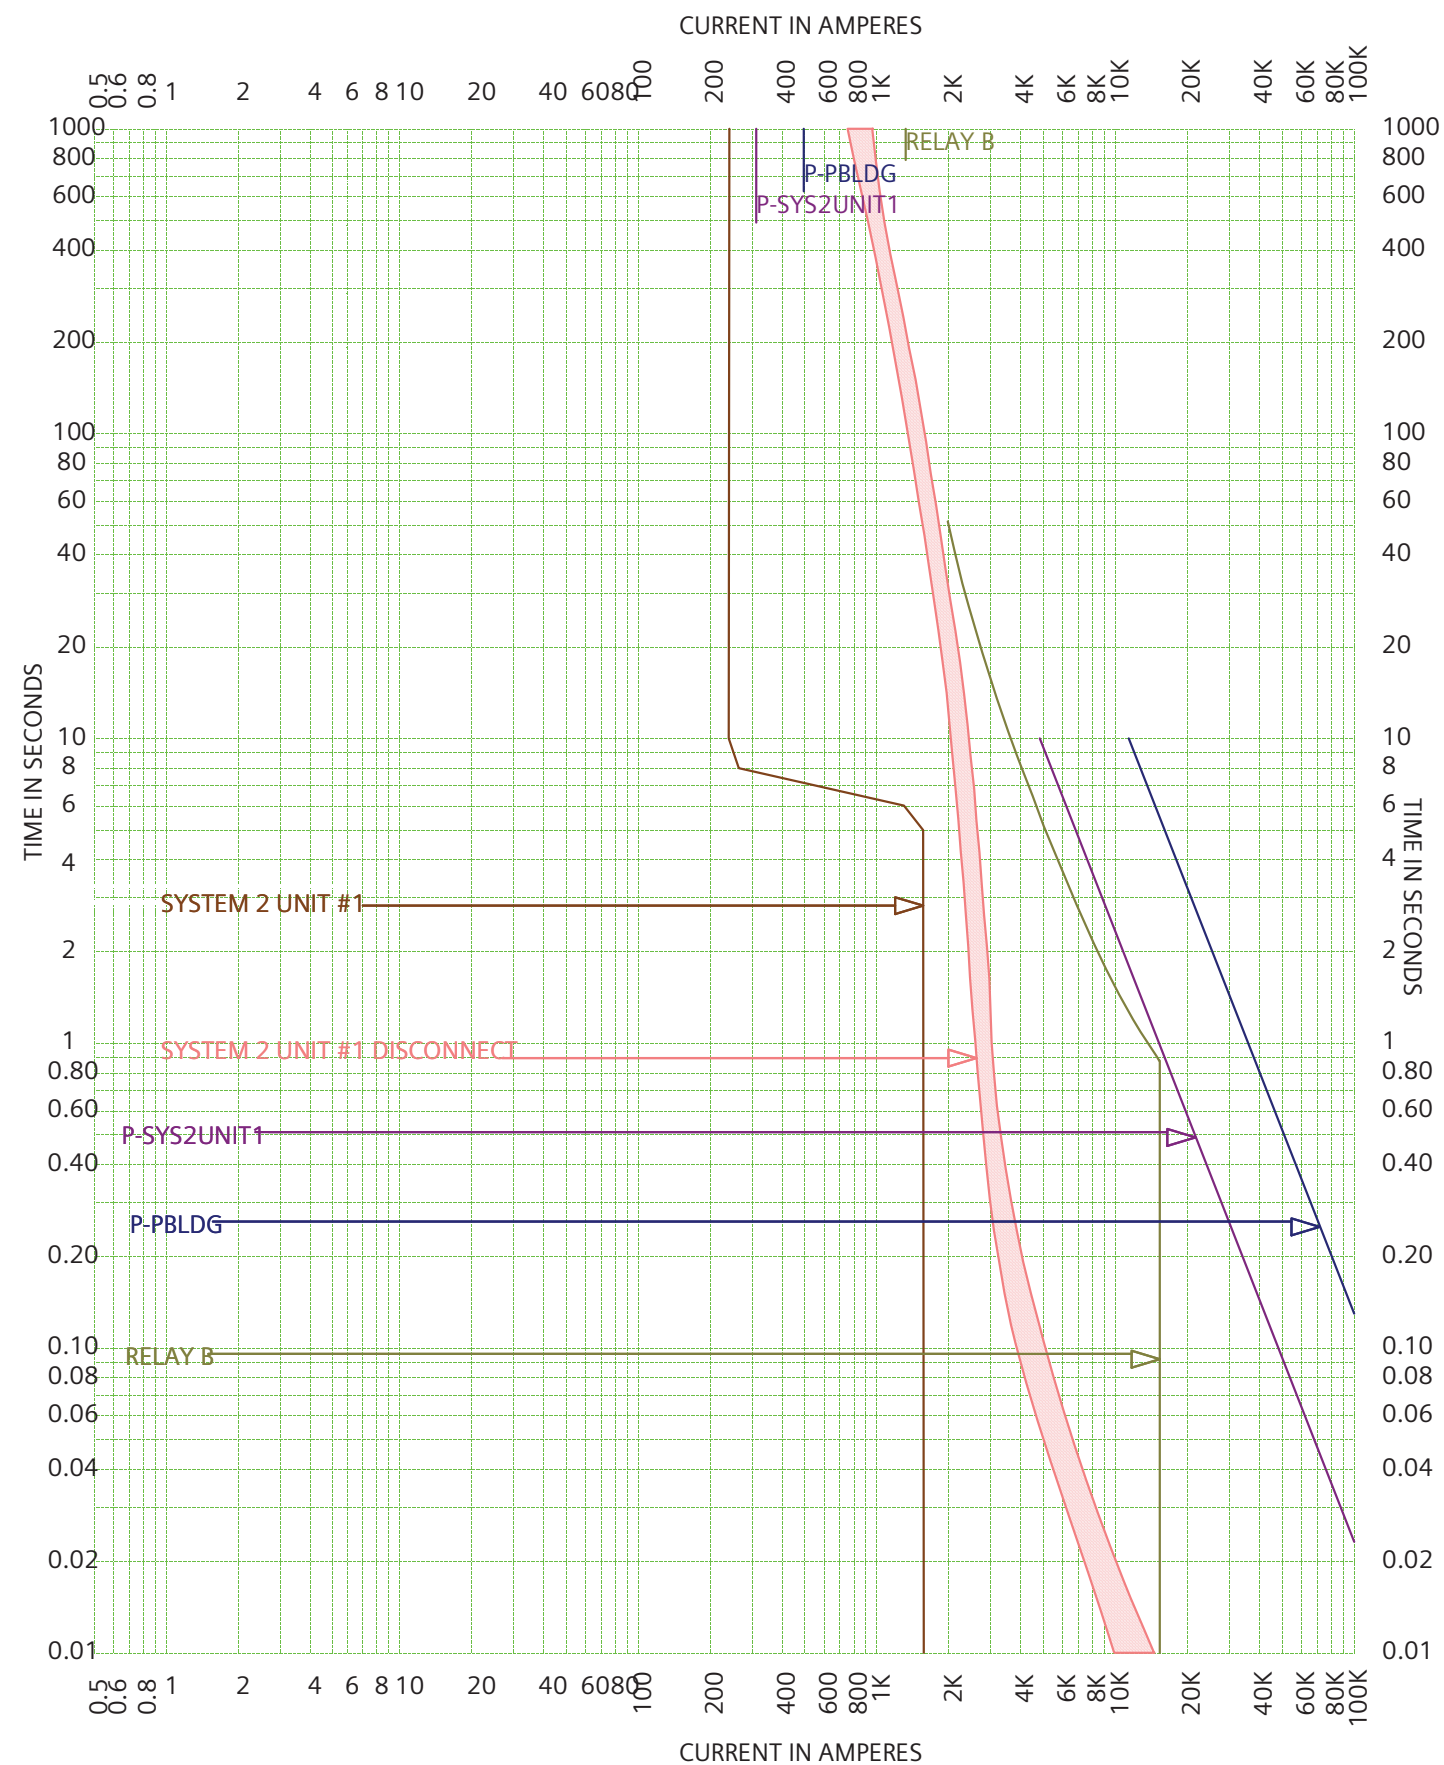

TCC Name: Main Building to System 2 Pumps
Online: System 2 Pumps

Reference Voltage: 2400 x 1

